



North Elevation

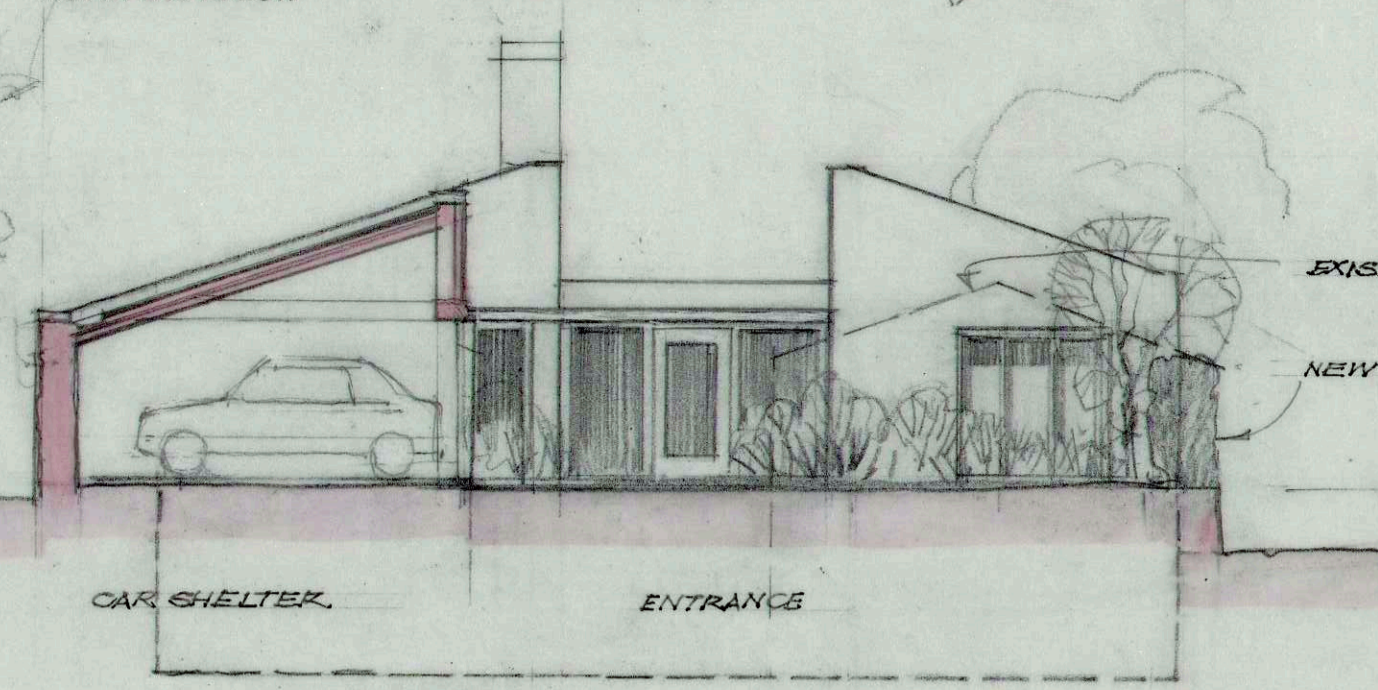


Section A-A through entrance court


South Elevation

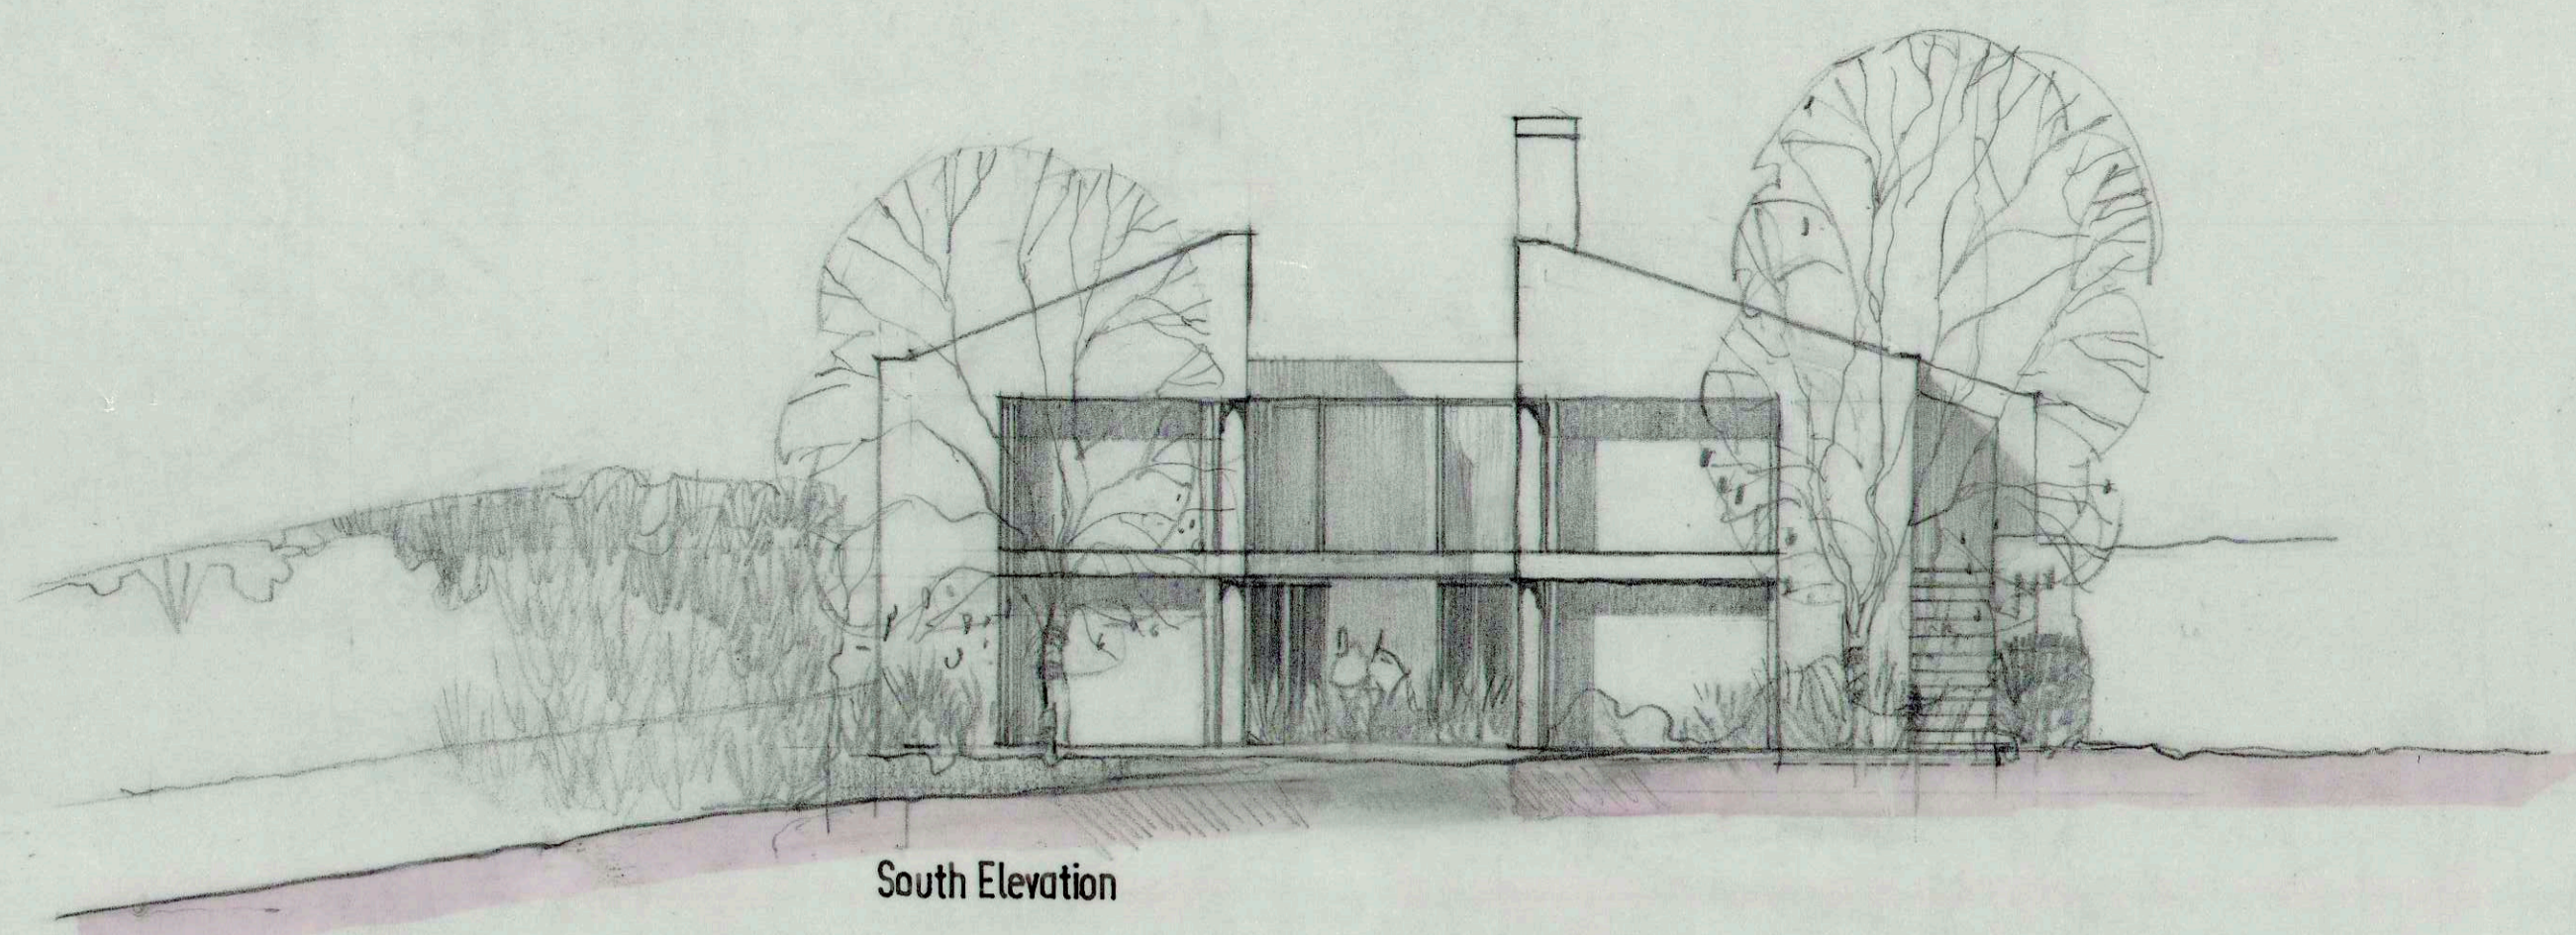


ROOFS: SEDUM OR SIMILAR GREEN ROOF
WALLS: SELF-COLOURED ROUGH-CAST RENDER

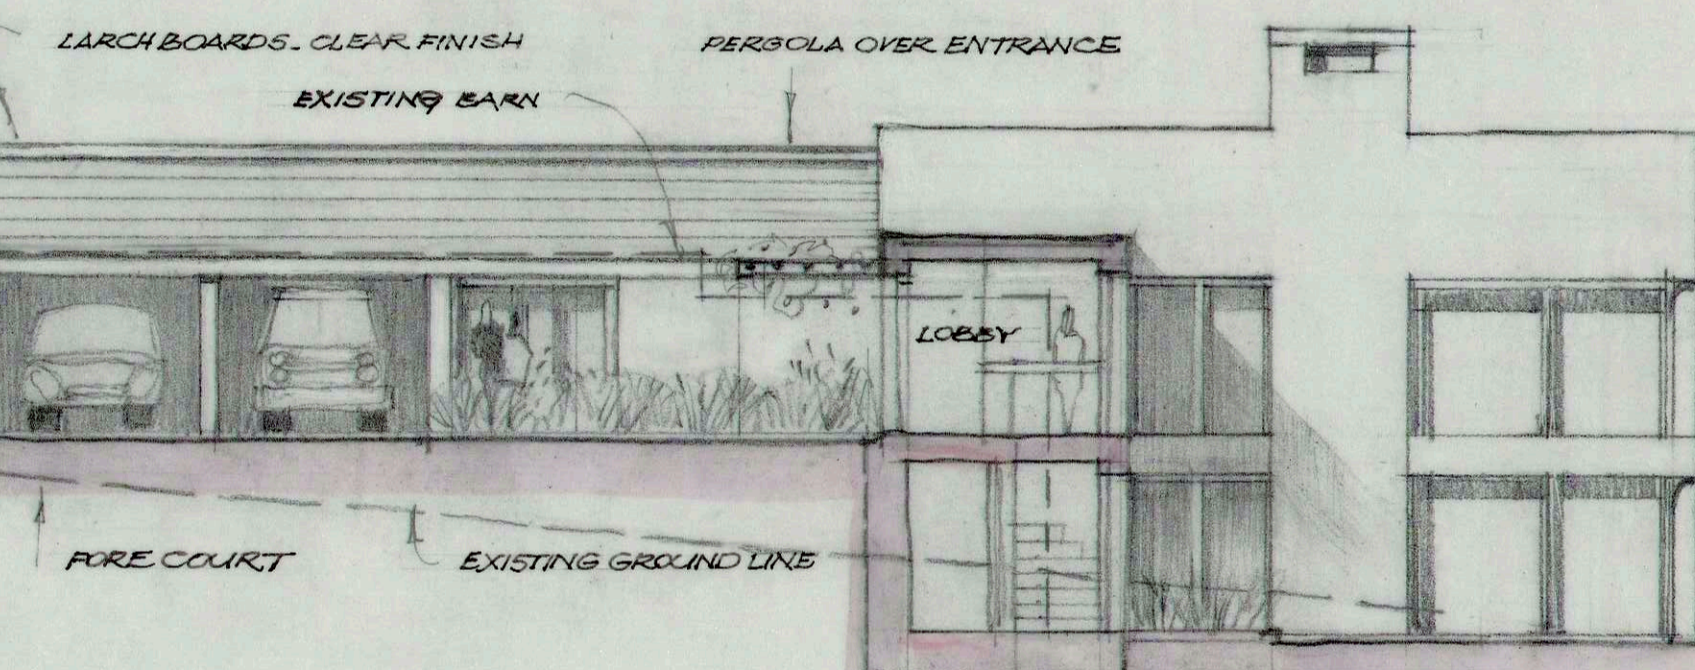


Section B-B showing east wing

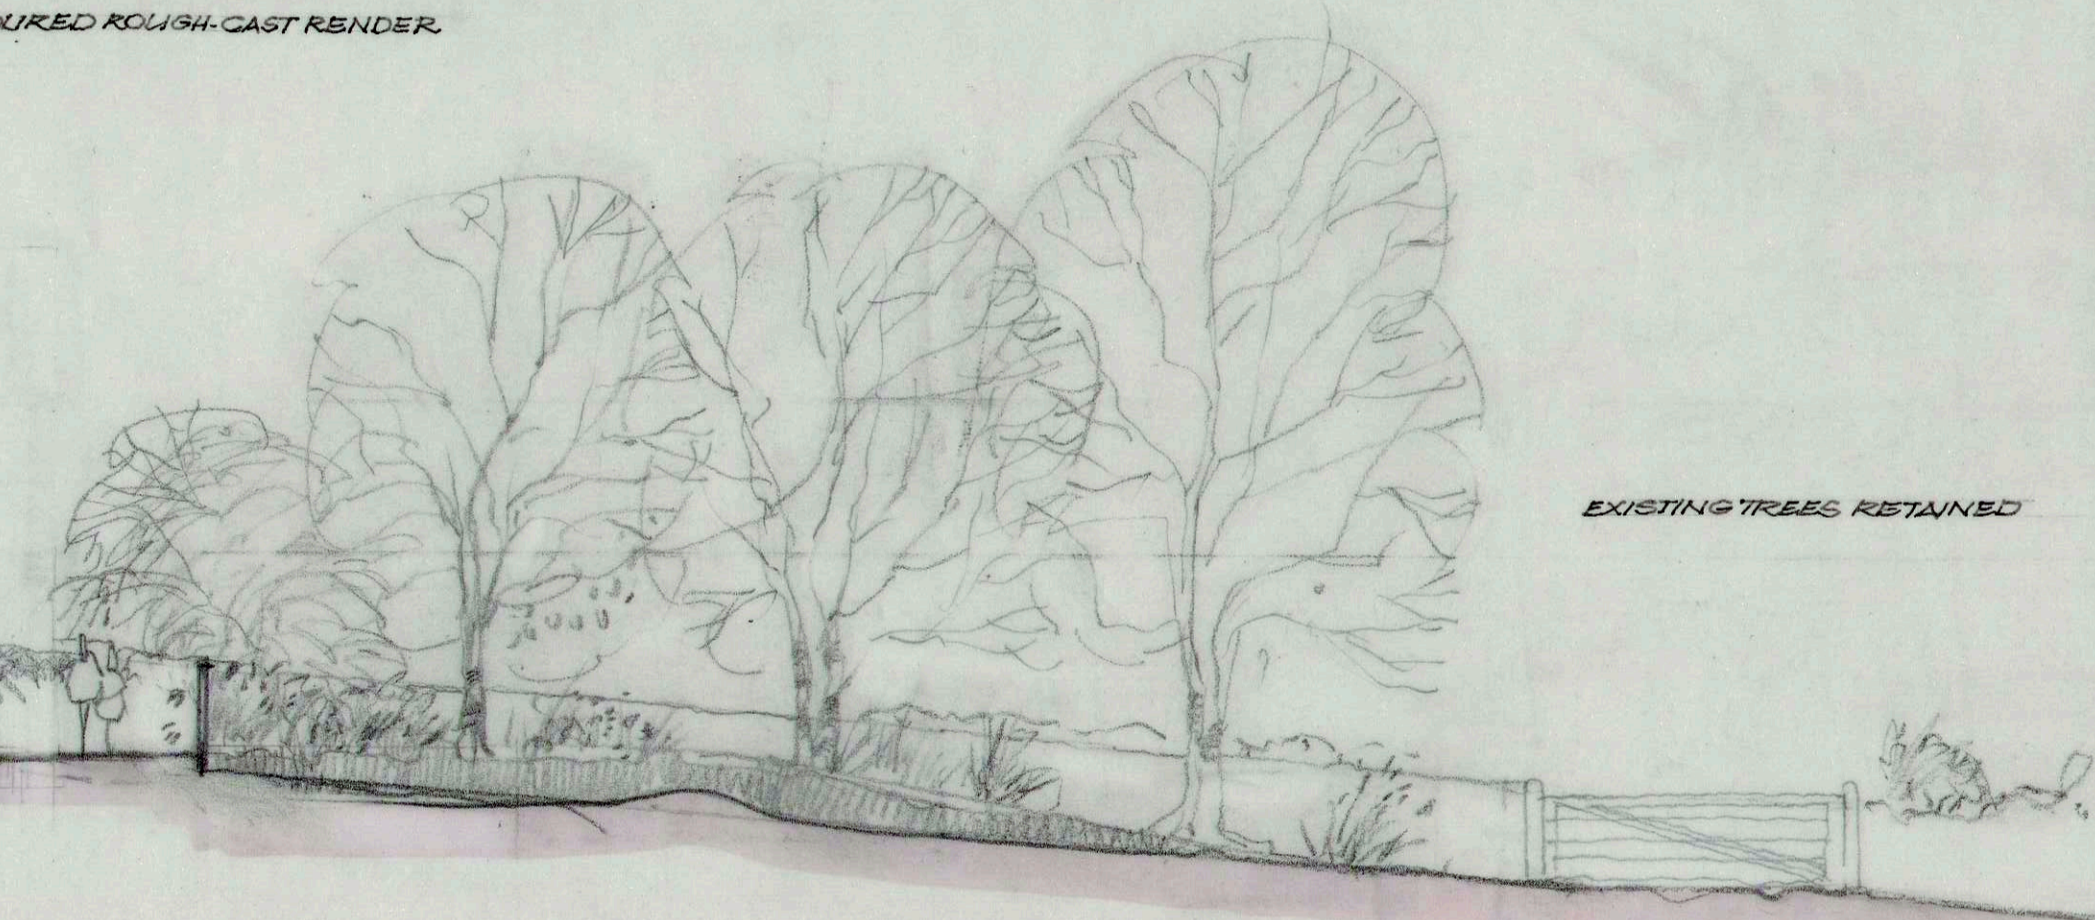


East Elevation

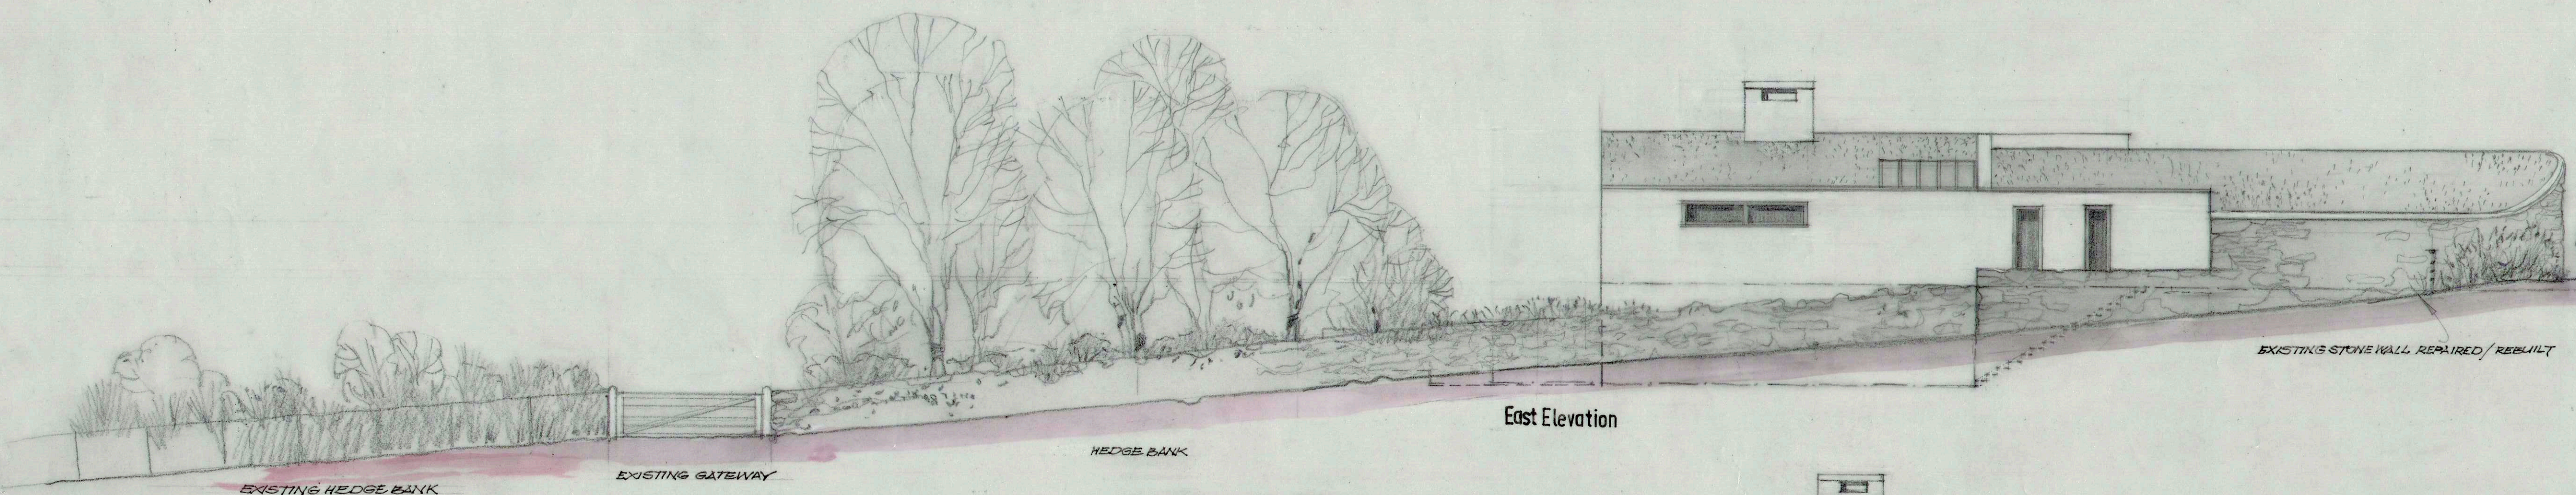

West Elevation

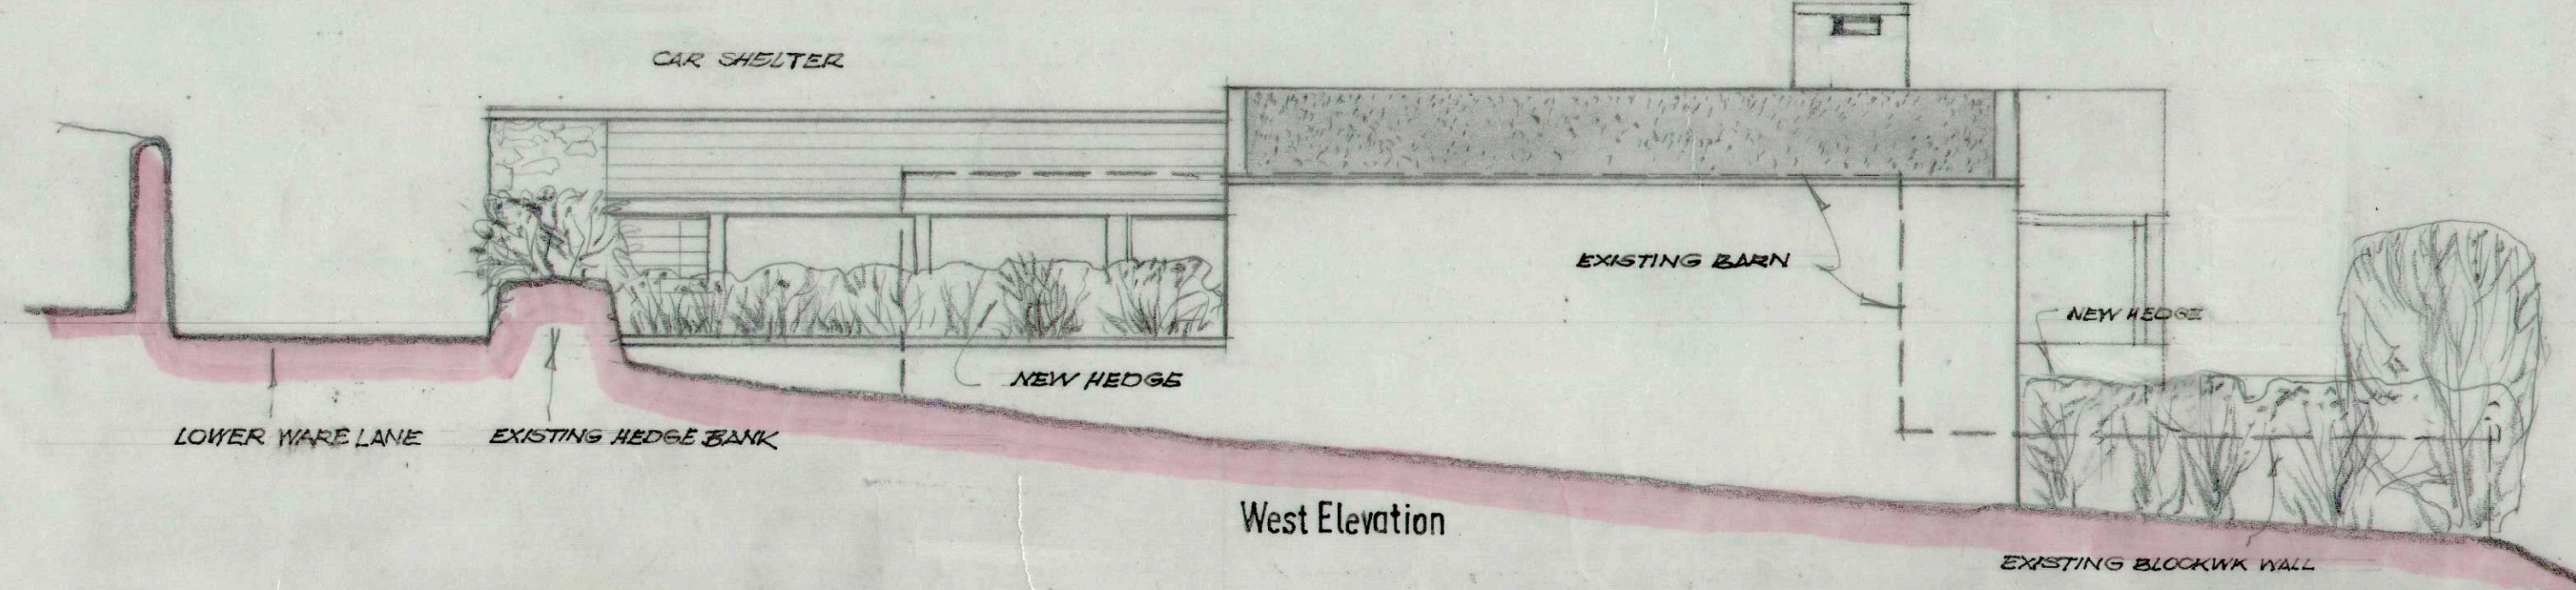

REV B APRIL 15 LIVING RM WING REDUCED

 

The Old Exchange
Chagford,
Devon TQ13 8BZ
tel: 01647 433455
fax: 01647 433222
architects@vanlinstreenhall.com



LOWER WARE FARM
PROPOSED NEW HOUSE

drawn 4	scale @ A1 1:100	date 11.14	sheet no. 925 / 11	part B
------------	---------------------	---------------	-----------------------	-----------