



East Elevation

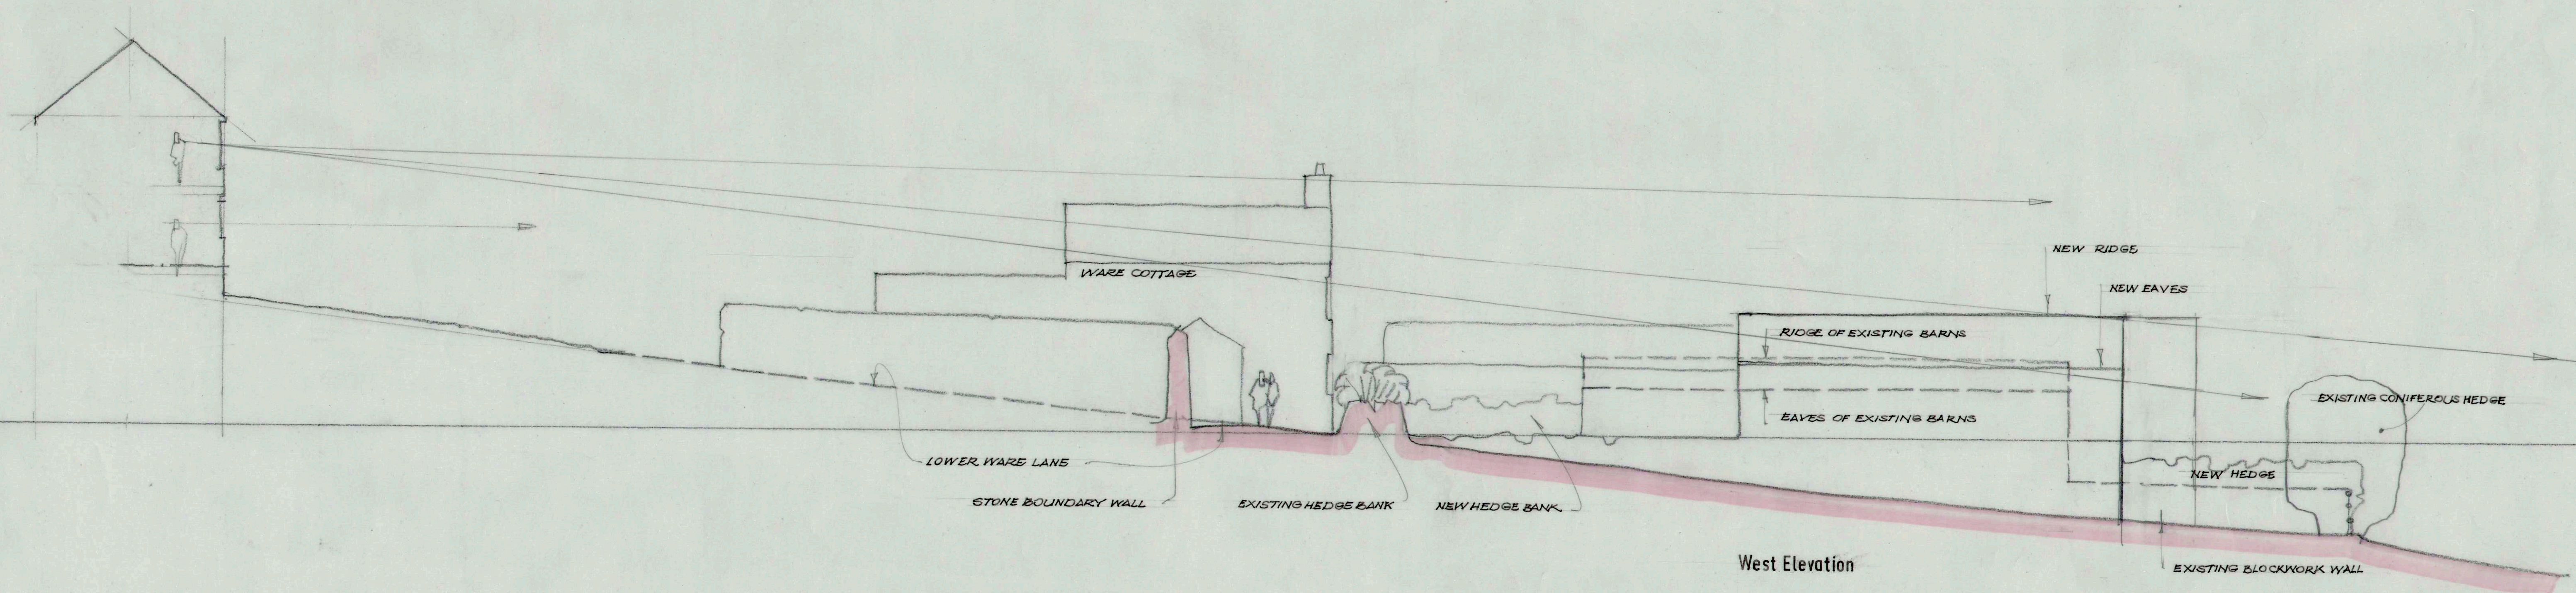

West Elevation

REV A APRIL 16 BUILDING PROFILE REDUCED

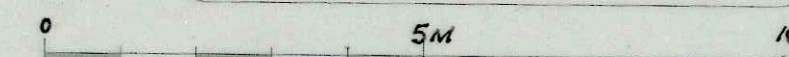

The Old Exchange  
Chagford,  
Devon TQ13 8BZ

tel: 01647 433455  
fax: 01647 433222  
architects@vandensteeenhall.com



LOWER WARE FARM  
PROPOSED NEW HOUSE  
ELEVATIONS SHOWING SETTING

drawn A	scale (B.A.) 1:100	des. no. 925 / 12	ans. A
checked	date 2.15		